




Plan View Elevation - Roadside Range Torbay

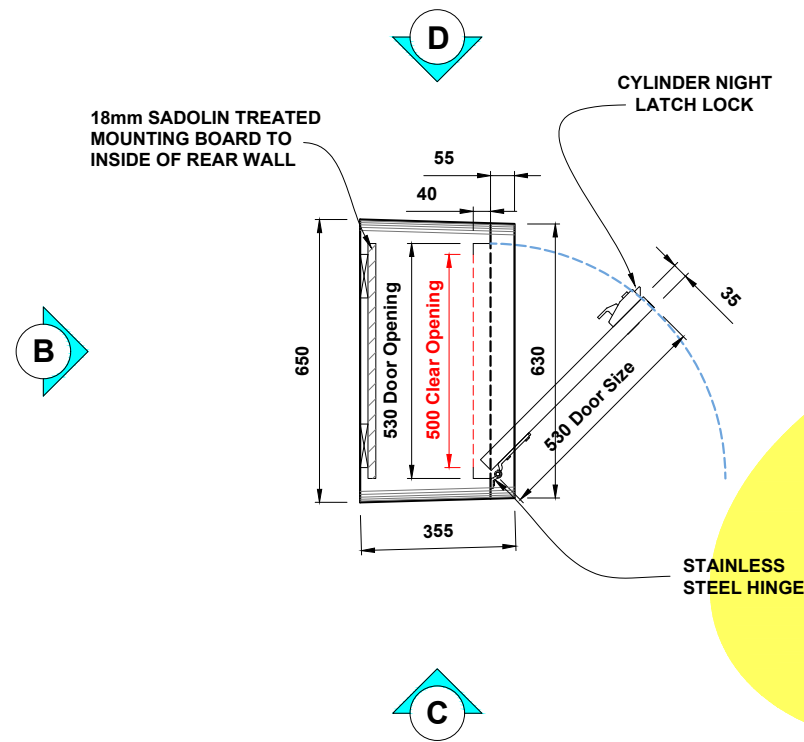


Elevation (A) (front)

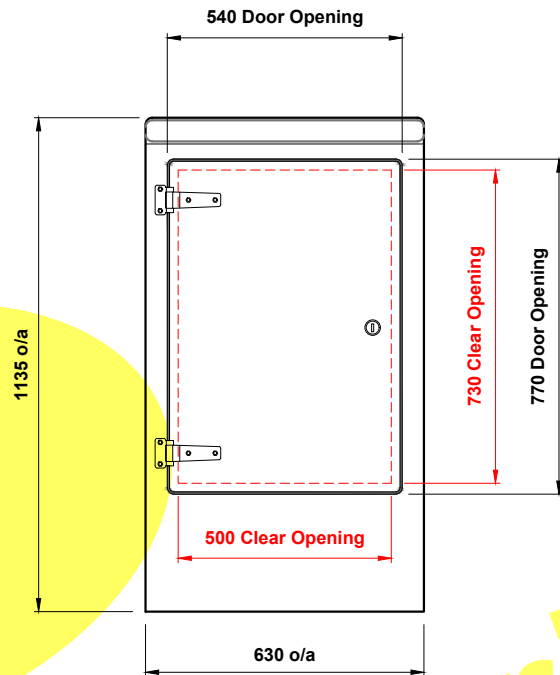


Elevation (B) (rear)

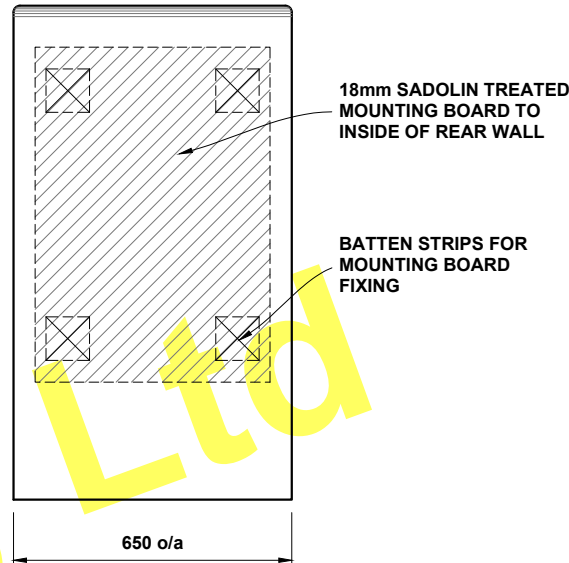


Elevation (C) (l/h side)

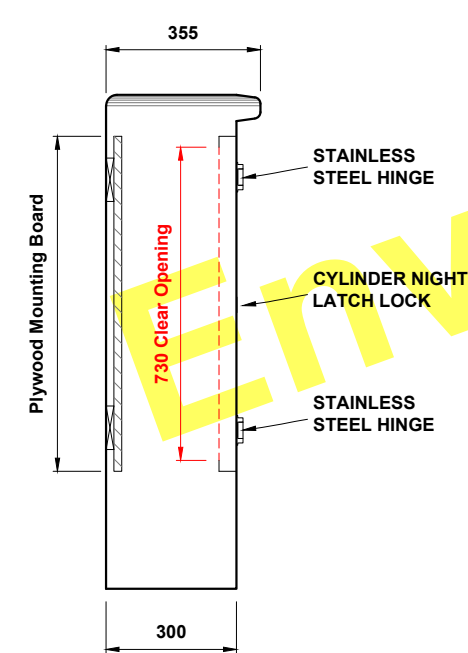


Elevation (D) (r/h side)

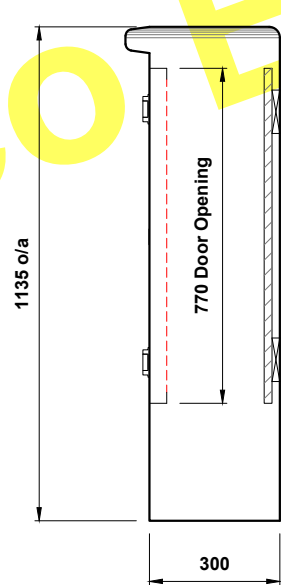

Elevation (C) (l/h side) Door Open

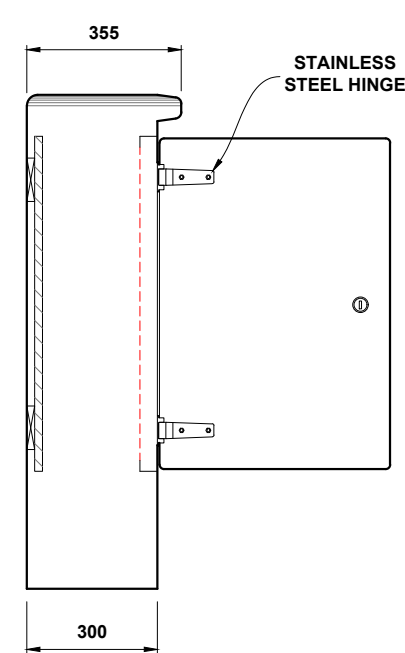

Elevation (D) (r/h side) Door Open

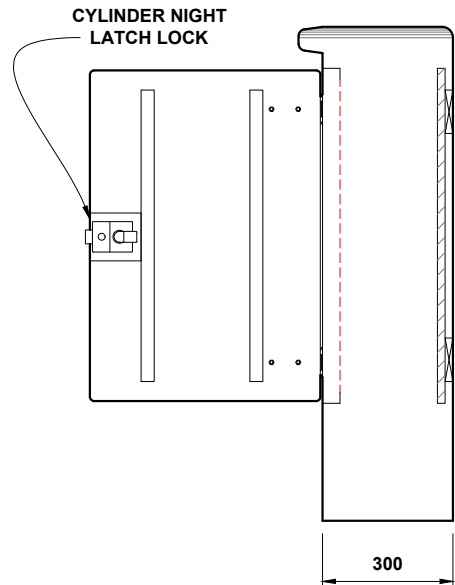

THE DRAWING AND DESIGN IS THE PROPERTY OF ENVICO ENGINEERING LTD. © AND WITHOUT THE WRITTEN CONSENT OF ENVICO ENGINEERING LTD., MAY NOT BE COPIED IN WHOLE OR IN PART OR COMMUNICATED TO A THIRD PARTY OR USED FOR ANY PURPOSE.

Envico Engineering Limited

Tel : 01792 794 619

Fax : 01792 793 532

Nantyffin Road (South), Enterprise park, Llansamlet
Swansea, SA7 9RG, South Wales.

INTERNAL WIDTH : 630mm

INTERNAL DEPTH : 250mm

INTERNAL HEIGHT : 1095mm

APPROX. WEIGHT : 22kg

Date : 24/07/2019

Drawn By : D O'Malley

GRP HOUSING : ROADSIDE RANGE TORBAY

Drawing Scale : Not To Scale

Drawing No : TORBAY

Rev :